


DANKS


SCALE 1: 50 @ A3

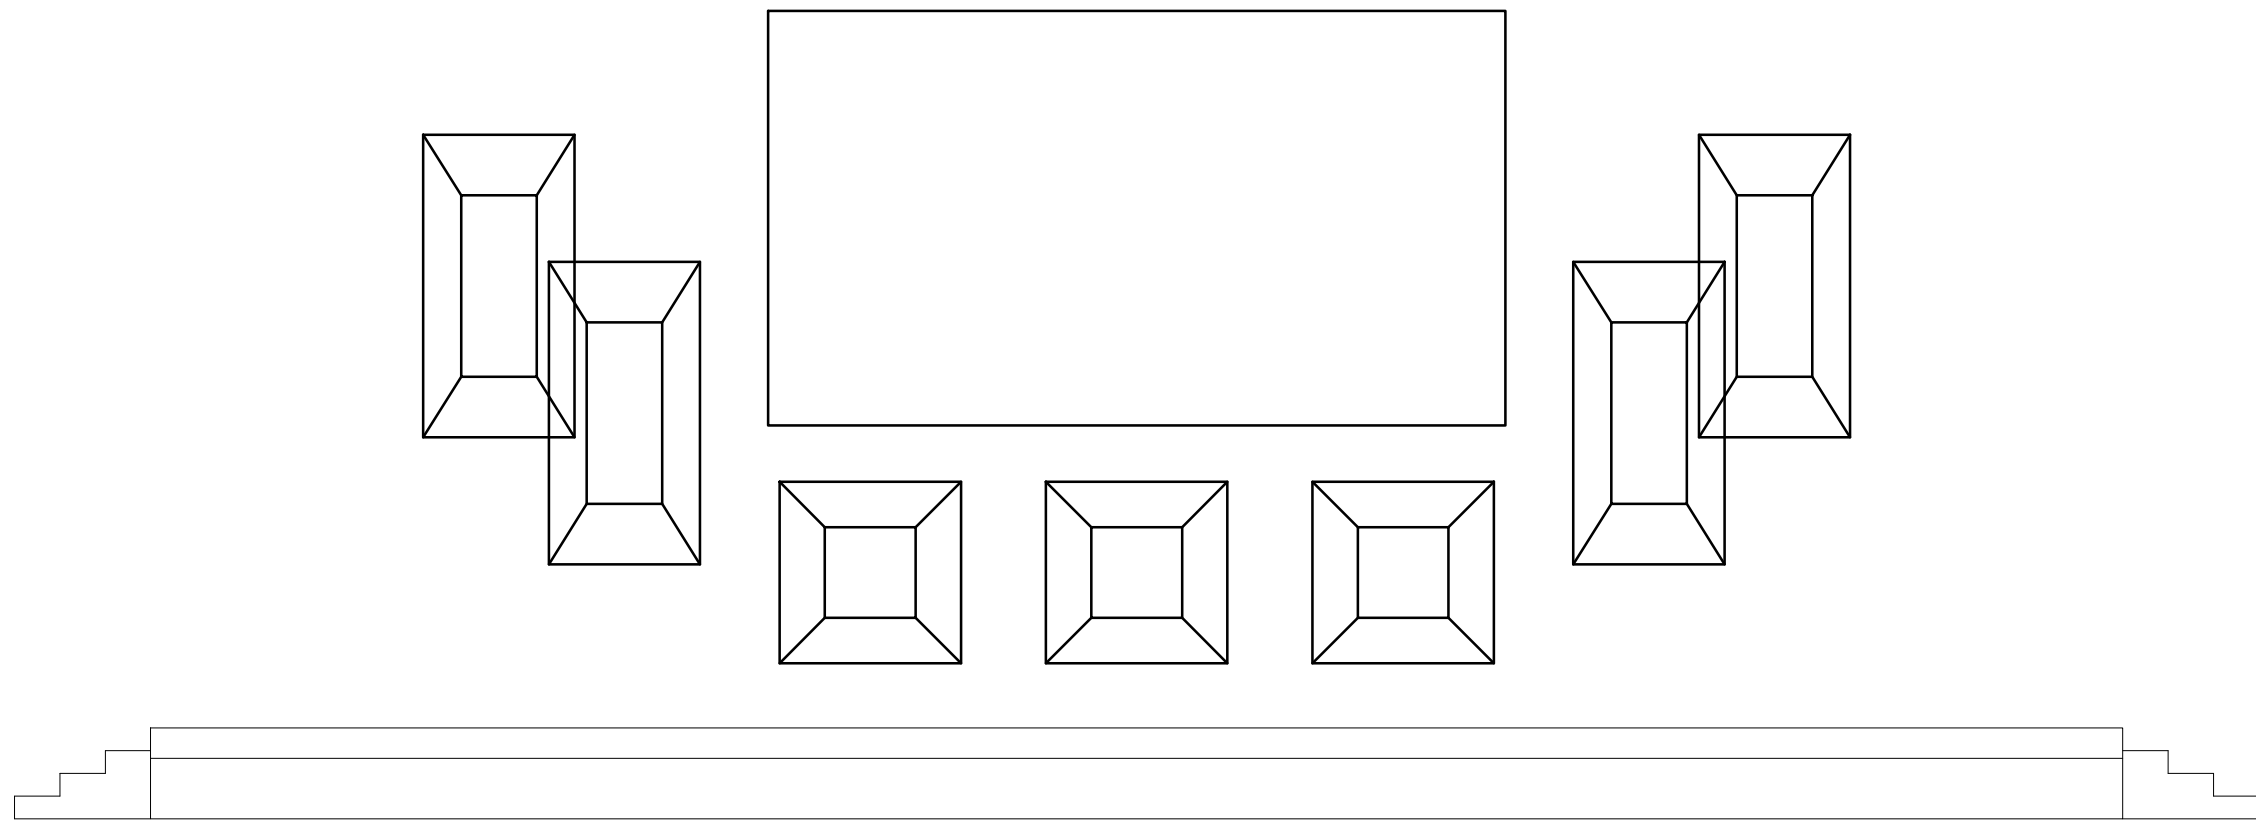

DANKS








THIS DRAWING IS THE PROPERTY OF HILLSONG CHURCH. COPYRIGHT IS RESERVED AND THE DRAWING IS ISSUED ON THE CONDITION THAT IT IS NOT USED, COPIED, REPRODUCED, RETAINED OR DISCLOSED EITHER WHOLLY OR IN PART, WITHOUT THE PREVIOUS CONSENT IN WRITING. **DO NOT SCALE FROM THIS DRAWING.** WRITTEN DIMENSIONS SHALL HAVE PRECEDENCE OVER SCALED DIMENSIONS. ALL INFORMATION CONTAINED IN THIS DRAWING TO BE CHECKED PRIOR TO COMMENCING WORK. **IF IN DOUBT, ASK**

PROJECT:					DESIGN:		ADDRESS:		NOTE/LEGEND:
TITLE:					DRAWN BY:		TEL:		
JOB NO :					CD:		WEBSITE:		
DATE :		VER/REVISION :		SCALE : SEE NOTE		PAPER SIZE:		E-MAIL:	

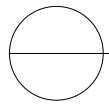

DOODY


SCALE 1: 50 @ A3

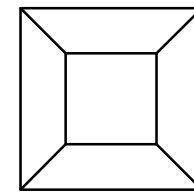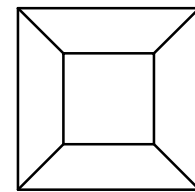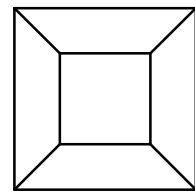 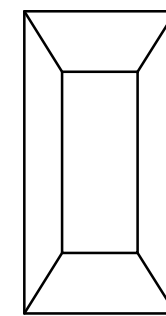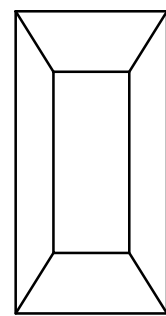 

DOODY




THIS DRAWINGS IS THE PROPERTY OF HILLSONG CHURCH. COPYRIGHT IS RESERVED AND THE DRAWING IS ISSUED ON THE CONDITION THAT IT IS NOT USED, COPIED, REPRODUCED RETAINED OR DISCLOSED EITHER WHOLLY OR IN PART, WITHOUT THE PREVIOUS CONSENT IN WRITING. **DO NOT SCALE FROM THIS DRAWING.** WRITTEN DIMENSIONS SHALL HAVE PRECEDENCE OVER SCALED DIMENSIONS. ALL INFORMATION CONTAINED IN THIS DRAWING TO BE CHECKED PRIOR TO COMMENCING WORK. IF IN DOUBT, ASK

PROJECT:					DESIGN:		ADDRESS:		NOTE/LEGEND:
TITLE:					DRAWN BY:		TEL:		
JOB NO :					CD:		WEBSITE:		
DATE :		VER/REVISION :		SCALE : SEE NOTE		PAPER SIZE:		E-MAIL:	

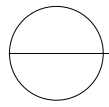

SOUTHWEST


SCALE 1: 50 @ A3

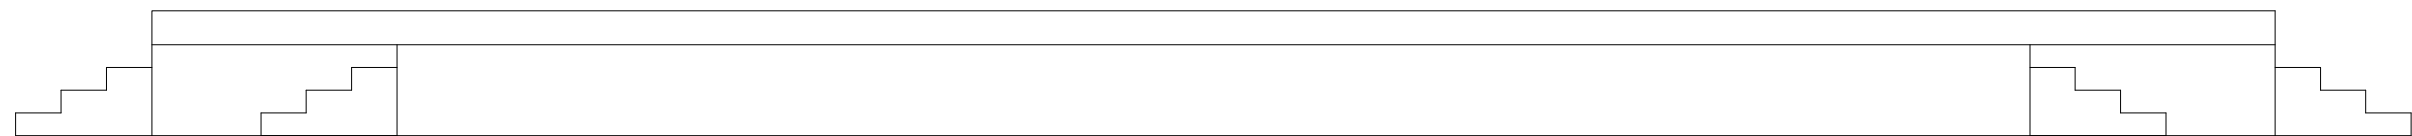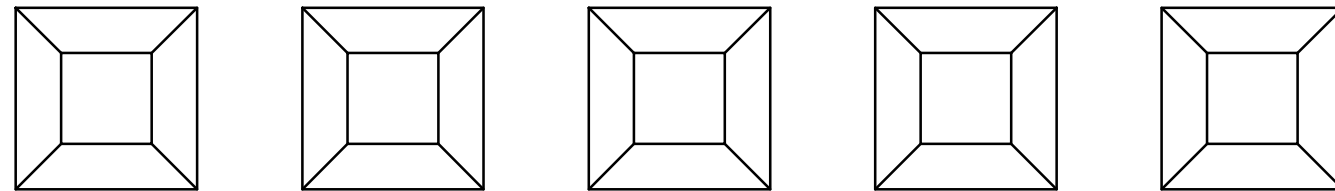 

SOUTHWEST


THIS DRAWINGS IS THE PROPERTY OF HILLSONG CHURCH. COPYRIGHT IS RESERVED AND THE DRAWING IS ISSUED ON THE CONDITION THAT IT IS NOT USED, COPIED, REPRODUCED RETAINED OR DISCLOSED EITHER WHOLLY OR IN PART, WITHOUT THE PREVIOUS CONSENT IN WRITING. **DO NOT SCALE FROM THIS DRAWING.** WRITTEN DIMENSIONS SHALL HAVE PRECEDENCE OVER SCALED DIMENSIONS. ALL INFORMATION CONTAINED IN THIS DRAWING TO BE CHECKED PRIOR TO COMMENCING WORK. IF IN DOUBT, ASK

PROJECT:					DESIGN:		ADDRESS:		NOTE/LEGEND:
TITLE:					DRAWN BY:		TEL:		
JOB NO :					CD:		WEBSITE:		
DATE :		VER/REVISION :		SCALE : SEE NOTE		PAPER SIZE:		E-MAIL:	

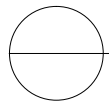

NEWCASTLE


SCALE 1: 50 @ A3

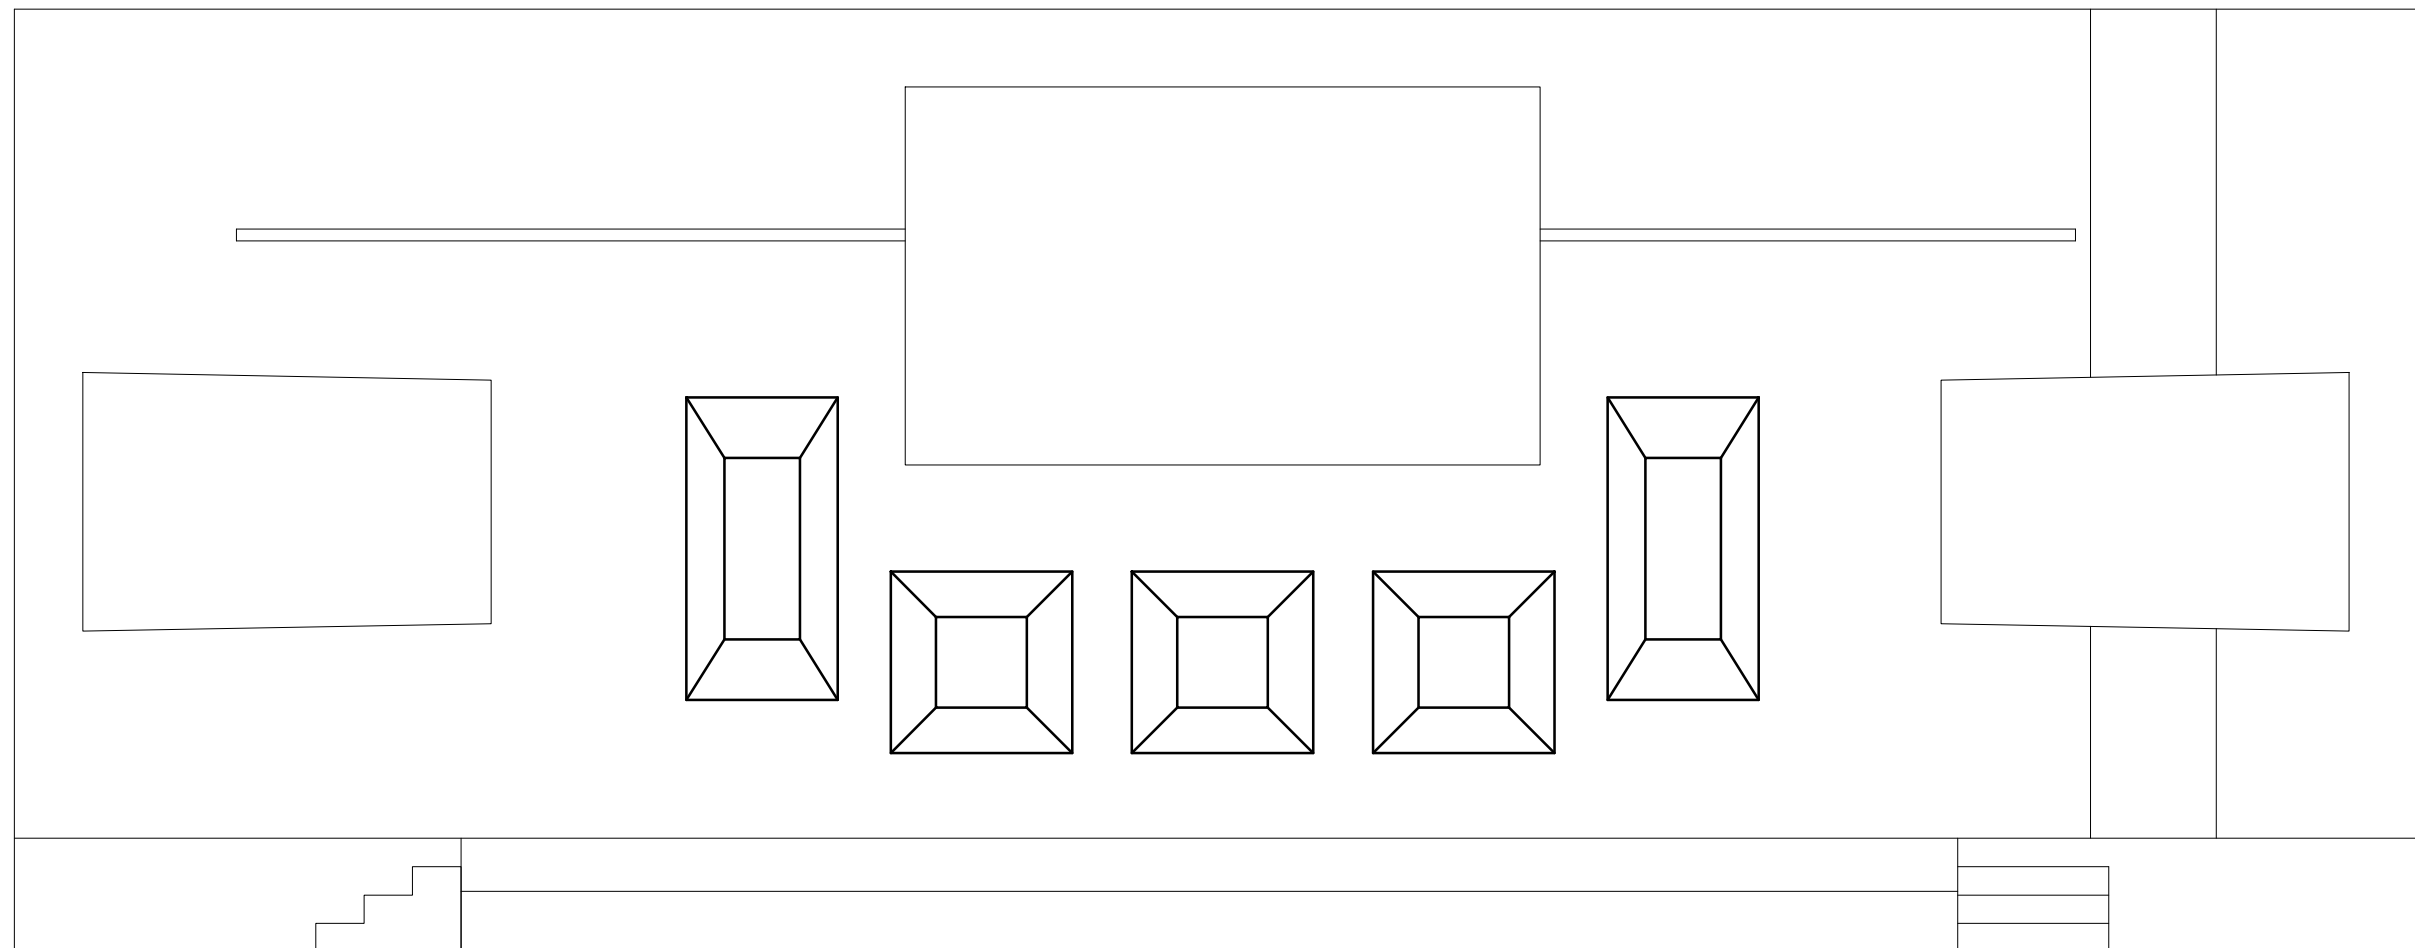

NEW CASTLE










THIS DRAWING IS THE PROPERTY OF HILLSONG CHURCH. COPYRIGHT IS RESERVED AND THE DRAWING IS ISSUED ON THE CONDITION THAT IT IS NOT USED, COPIED, REPRODUCED, RETAINED OR DISCLOSED EITHER WHOLLY OR IN PART, WITHOUT THE PREVIOUS CONSENT IN WRITING. **DO NOT SCALE FROM THIS DRAWING.** WRITTEN DIMENSIONS SHALL HAVE PRECEDENCE OVER SCALED DIMENSIONS. ALL INFORMATION CONTAINED IN THIS DRAWING TO BE CHECKED PRIOR TO COMMENCING WORK. **IF IN DOUBT, ASK**

PROJECT:					DESIGN:		ADDRESS:		NOTE/LEGEND:
TITLE:					DRAWN BY:		TEL:		
JOB NO :					CD:		WEBSITE:		
DATE :		VER/REVISION :		SCALE : SEE NOTE		PAPER SIZE:		E-MAIL:	

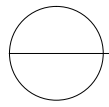

BRISBANE

SCALE 1:50 @ A3

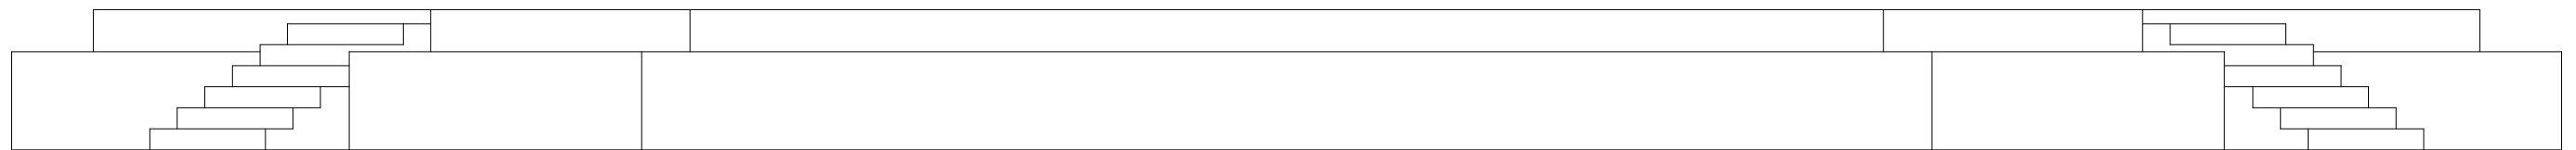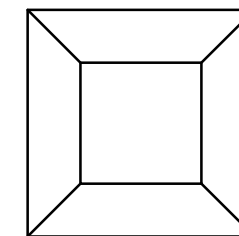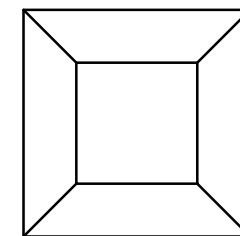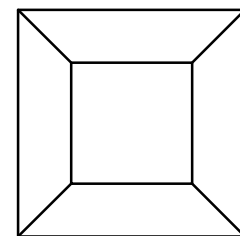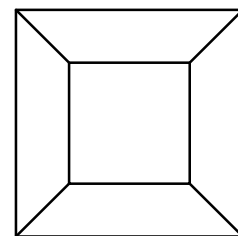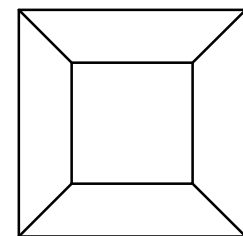   

BRISBANE


THIS DRAWINGS IS THE PROPERTY OF HILLSONG CHURCH. COPYRIGHT IS RESERVED AND THE DRAWING IS ISSUED ON THE CONDITION THAT IT IS NOT USED, COPIED, REPRODUCED RETAINED OR DISCLOSED EITHER WHOLLY OR IN PART, WITHOUT THE PREVIOUS CONSENT IN WRITING. **DO NOT SCALE FROM THIS DRAWING.** WRITTEN DIMENSIONS SHALL HAVE PRECEDENCE OVER SCALED DIMENSIONS. ALL INFORMATION CONTAINED IN THIS DRAWING TO BE CHECKED PRIOR TO COMMENCING WORK. **IF IN DOUBT, ASK**

PROJECT:				
TITLE:				
JOB NO :	DATE :	VER/REVISION :	SCALE : SEE NOTE	PAPER SIZE:

DESIGN:	
DRAWN BY:	
CD:	
TD:	


ADDRESS:	
TEL:	
WEBSITE:	
E-MAIL:	

NOTE/LEGEND:

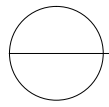

NOOSA


SCALE 1: 50 @ A3

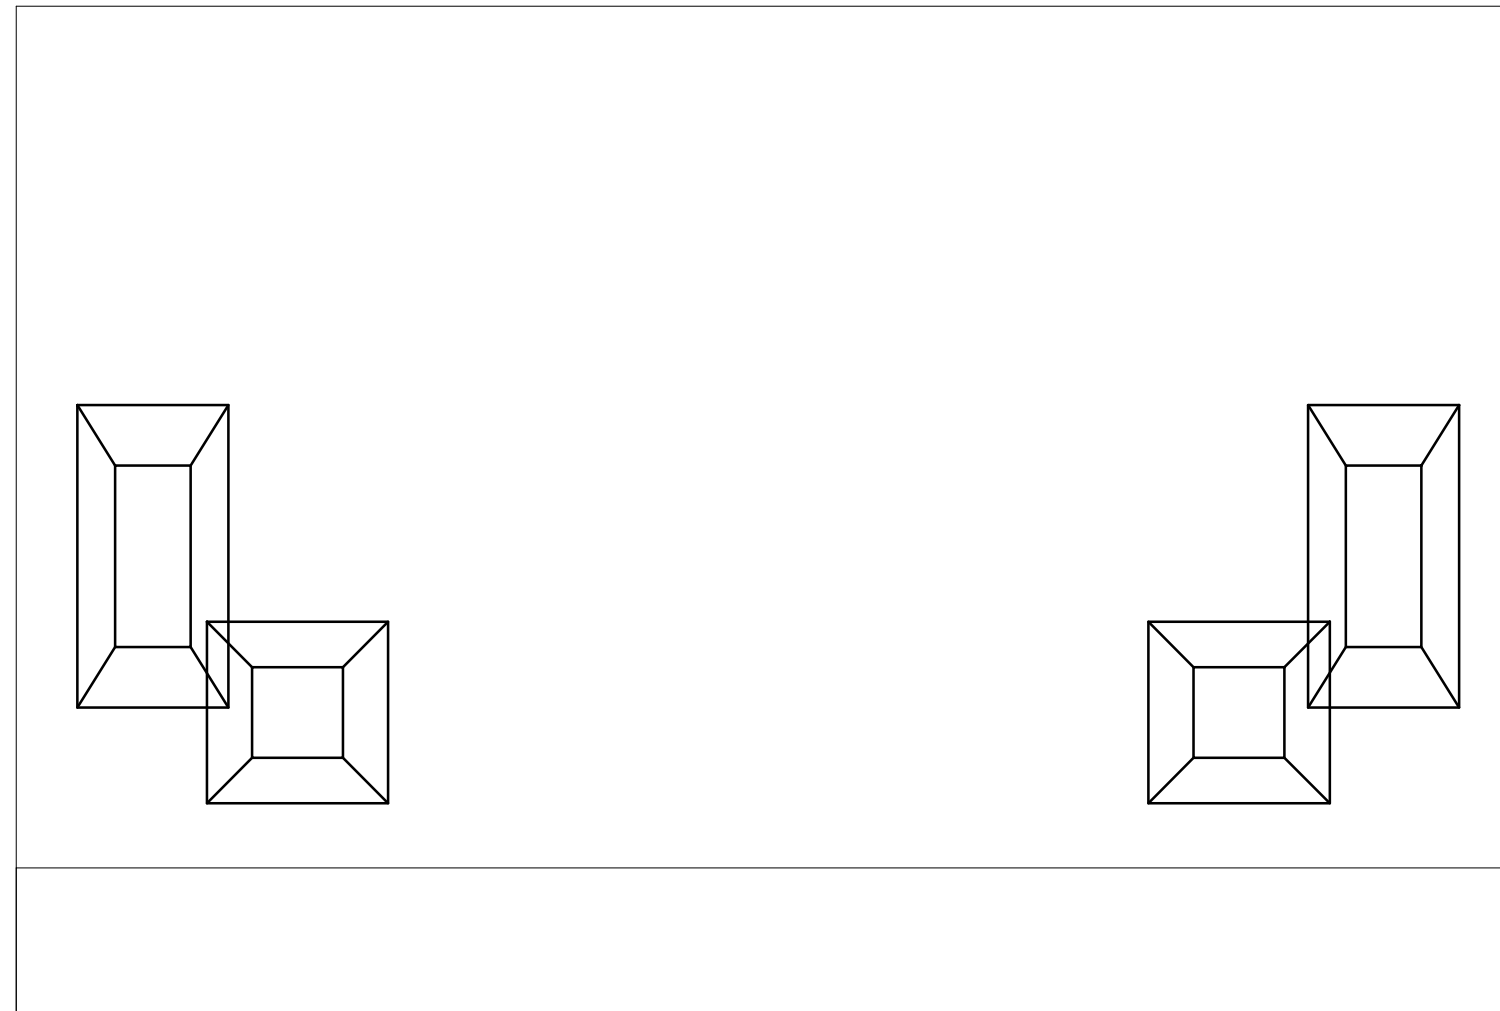

NOOSA


THIS DRAWINGS IS THE PROPERTY OF HILLSONG CHURCH. COPYRIGHT IS RESERVED AND THE DRAWING IS ISSUED ON THE CONDITION THAT IT IS NOT USED, COPIED, REPRODUCED RETAINED OR DISCLOSED EITHER WHOLLY OR IN PART, WITHOUT THE PREVIOUS CONSENT IN WRITING. **DO NOT SCALE FROM THIS DRAWING.** WRITTEN DIMENSIONS SHALL HAVE PRECEDENCE OVER SCALED DIMENSIONS. ALL INFORMATION CONTAINED IN THIS DRAWING TO BE CHECKED PRIOR TO COMMENCING WORK. **IF IN DOUBT, ASK**

PROJECT:					DESIGN:		ADDRESS:		NOTE/LEGEND:
TITLE:					DRAWN BY:		TEL:		
JOB NO :					CD:		WEBSITE:		
DATE :		VER/REVISION :		SCALE : SEE NOTE		PAPER SIZE:		TD:	
							E-MAIL:		

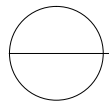

CG_COOMERA


SCALE 1: 50 @ A3

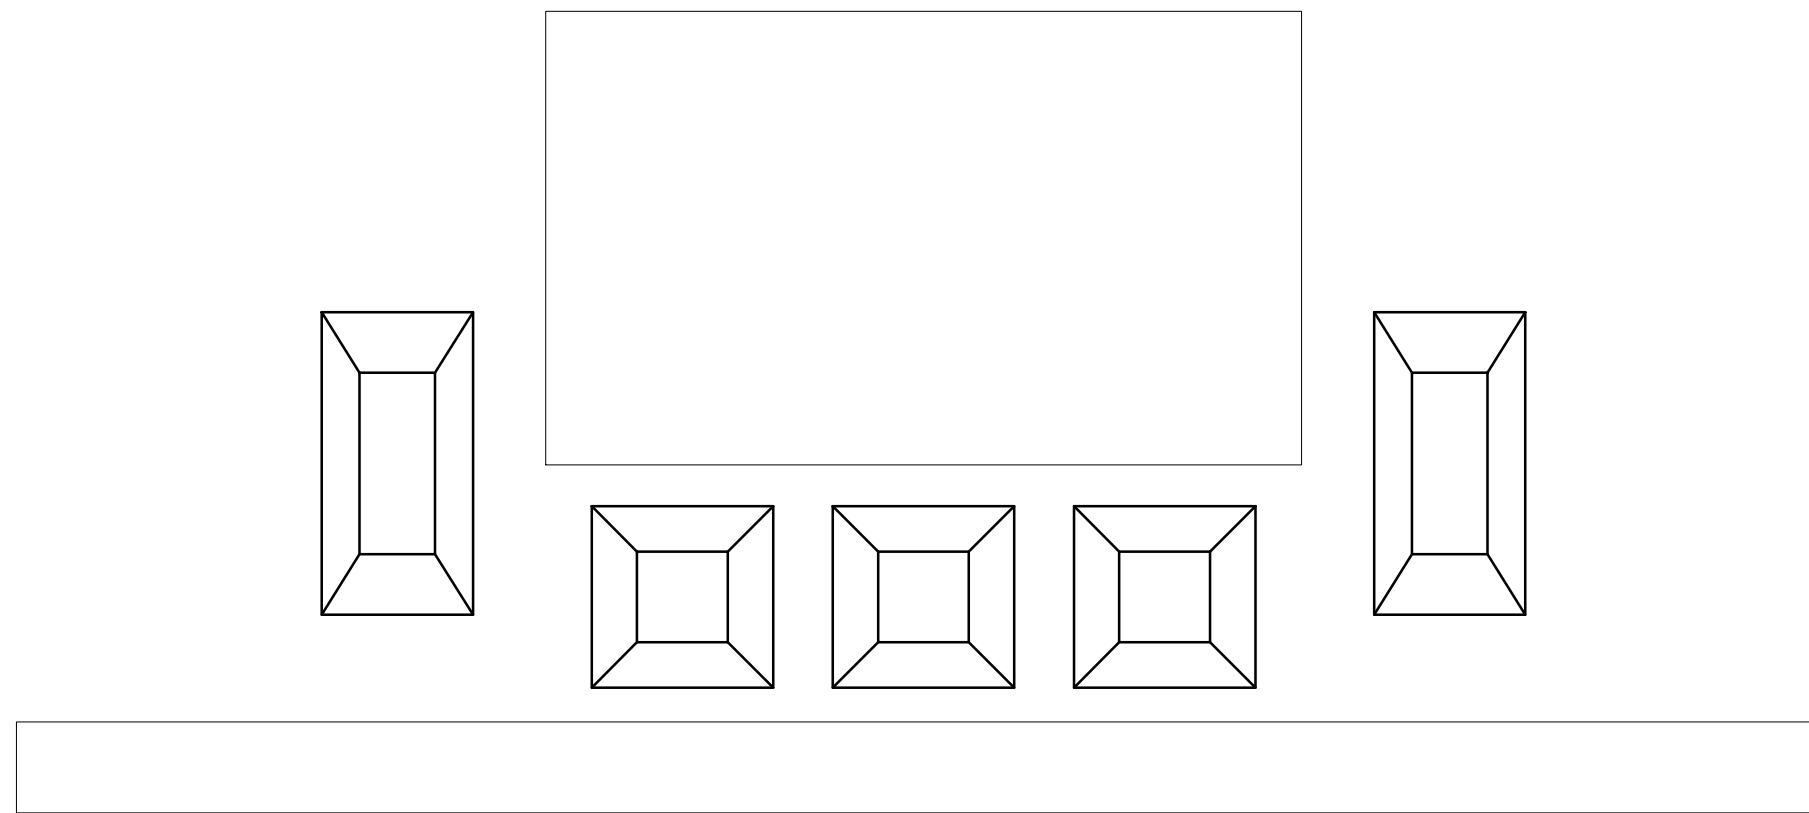

COOMERA


THIS DRAWINGS IS THE PROPERTY OF HILLSONG CHURCH. COPYRIGHT IS RESERVED AND THE DRAWING IS ISSUED ON THE CONDITION THAT IT IS NOT USED, COPIED, REPRODUCED RETAINED OR DISCLOSED EITHER WHOLLY OR IN PART, WITHOUT THE PREVIOUS CONSENT IN WRITING. **DO NOT SCALE FROM THIS DRAWING.** WRITTEN DIMENSIONS SHALL HAVE PRECEDENCE OVER SCALED DIMENSIONS. ALL INFORMATION CONTAINED IN THIS DRAWING TO BE CHECKED PRIOR TO COMMENCING WORK. IF IN DOUBT, ASK

PROJECT:					DESIGN:		ADDRESS:		NOTE/LEGEND:
TITLE:					DRAWN BY:		TEL:		
JOB NO :					CD:		WEBSITE:		
DATE :		VER/REVISION :		SCALE : SEE NOTE		PAPER SIZE:		E-MAIL:	

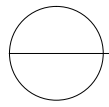

CG_BERLEIGH


SCALE 1: 50 @ A3

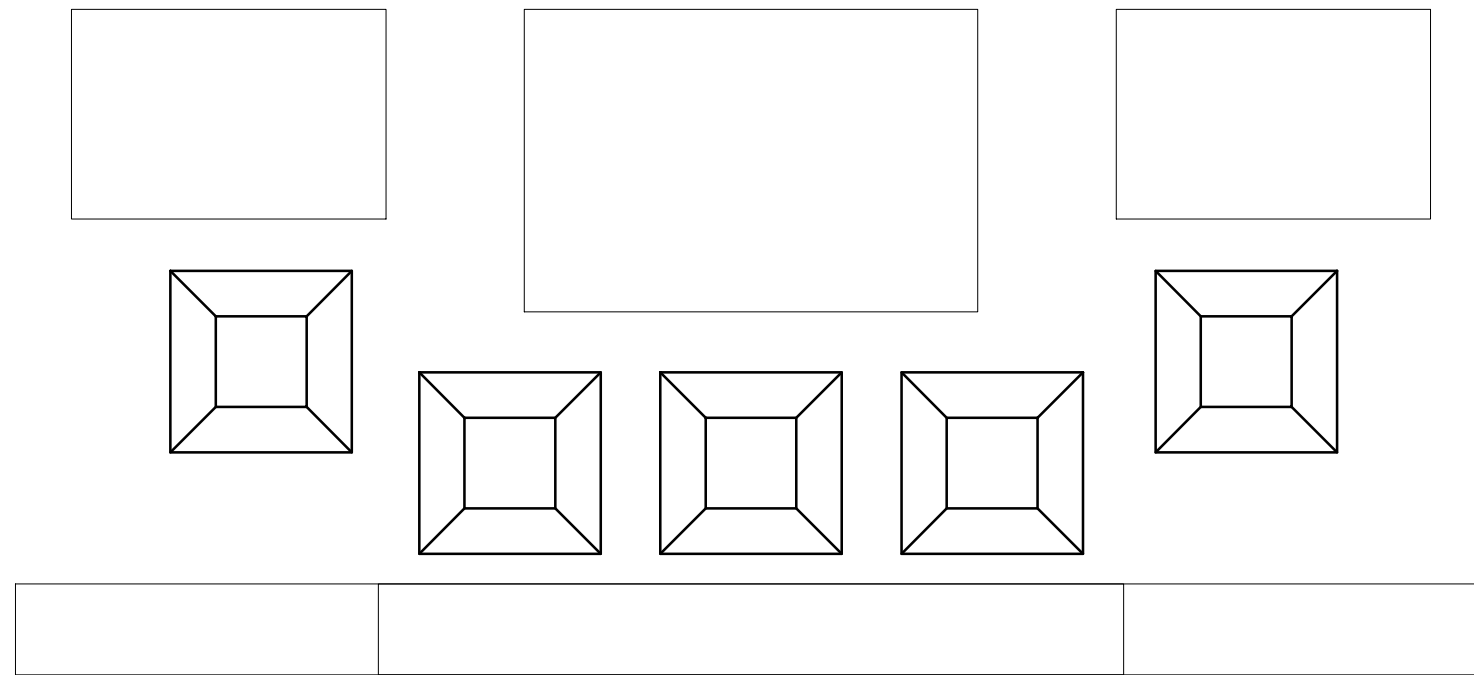

BERLEIGH


THIS DRAWING IS THE PROPERTY OF HILLSONG CHURCH. COPYRIGHT IS RESERVED AND THE DRAWING IS ISSUED ON THE CONDITION THAT IT IS NOT USED, COPIED, REPRODUCED, RETAINED OR DISCLOSED EITHER WHOLLY OR IN PART, WITHOUT THE PREVIOUS CONSENT IN WRITING. **DO NOT SCALE FROM THIS DRAWING.** WRITTEN DIMENSIONS SHALL HAVE PRECEDENCE OVER SCALED DIMENSIONS. ALL INFORMATION CONTAINED IN THIS DRAWING TO BE CHECKED PRIOR TO COMMENCING WORK. IF IN DOUBT, ASK

PROJECT:					DESIGN:		ADDRESS:		NOTE/LEGEND:
TITLE:					DRAWN BY:		TEL:		
JOB NO :					CD:		WEBSITE:		
DATE :		VER/REVISION :		SCALE : SEE NOTE		PAPER SIZE:		E-MAIL:	

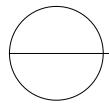

MELBOURNE CITY


SCALE 1: 50 @ A3

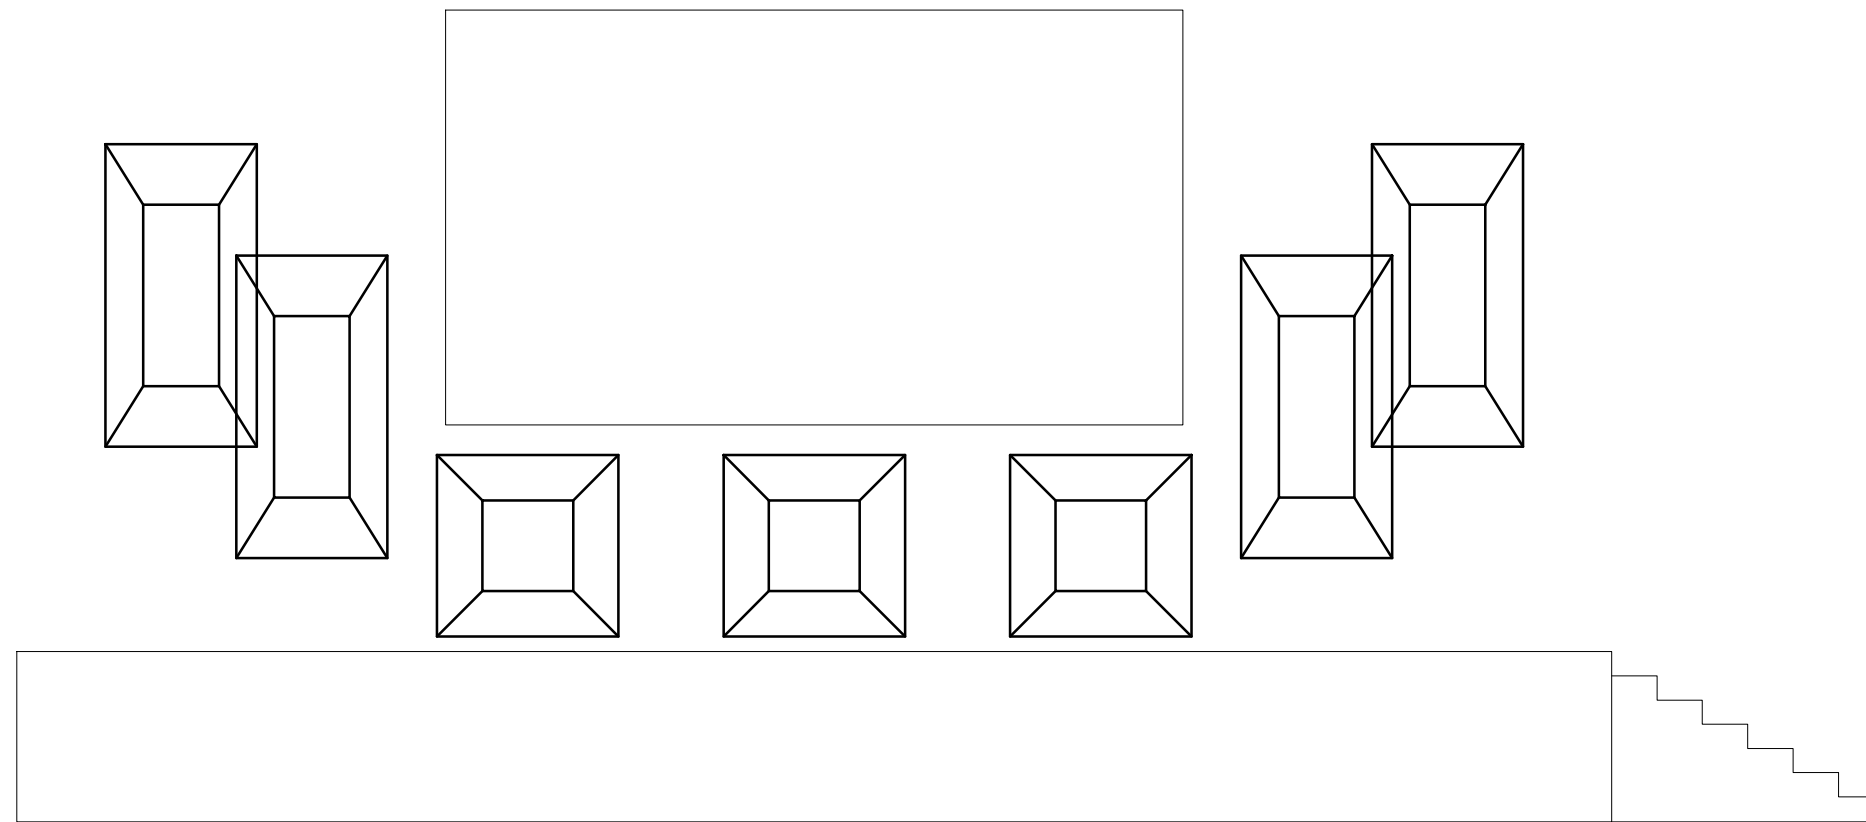

MELB_CITY


THIS DRAWING IS THE PROPERTY OF HILLSONG CHURCH. COPYRIGHT IS RESERVED AND THE DRAWING IS ISSUED ON THE CONDITION THAT IT IS NOT USED, COPIED, REPRODUCED, RETAINED OR DISCLOSED EITHER WHOLLY OR IN PART, WITHOUT THE PREVIOUS CONSENT IN WRITING. **DO NOT SCALE FROM THIS DRAWING.** WRITTEN DIMENSIONS SHALL HAVE PRECEDENCE OVER SCALED DIMENSIONS. ALL INFORMATION CONTAINED IN THIS DRAWING TO BE CHECKED PRIOR TO COMMENCING WORK. IF IN DOUBT, ASK

PROJECT:					DESIGN:		ADDRESS:		NOTE/LEGEND:
TITLE:					DRAWN BY:		TEL:		
JOB NO :					CD:		WEBSITE:		
DATE :		VER/REVISION :		SCALE : SEE NOTE		PAPER SIZE:		E-MAIL:	

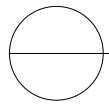

MELBOURNE WEST


SCALE 1: 50 @ A3

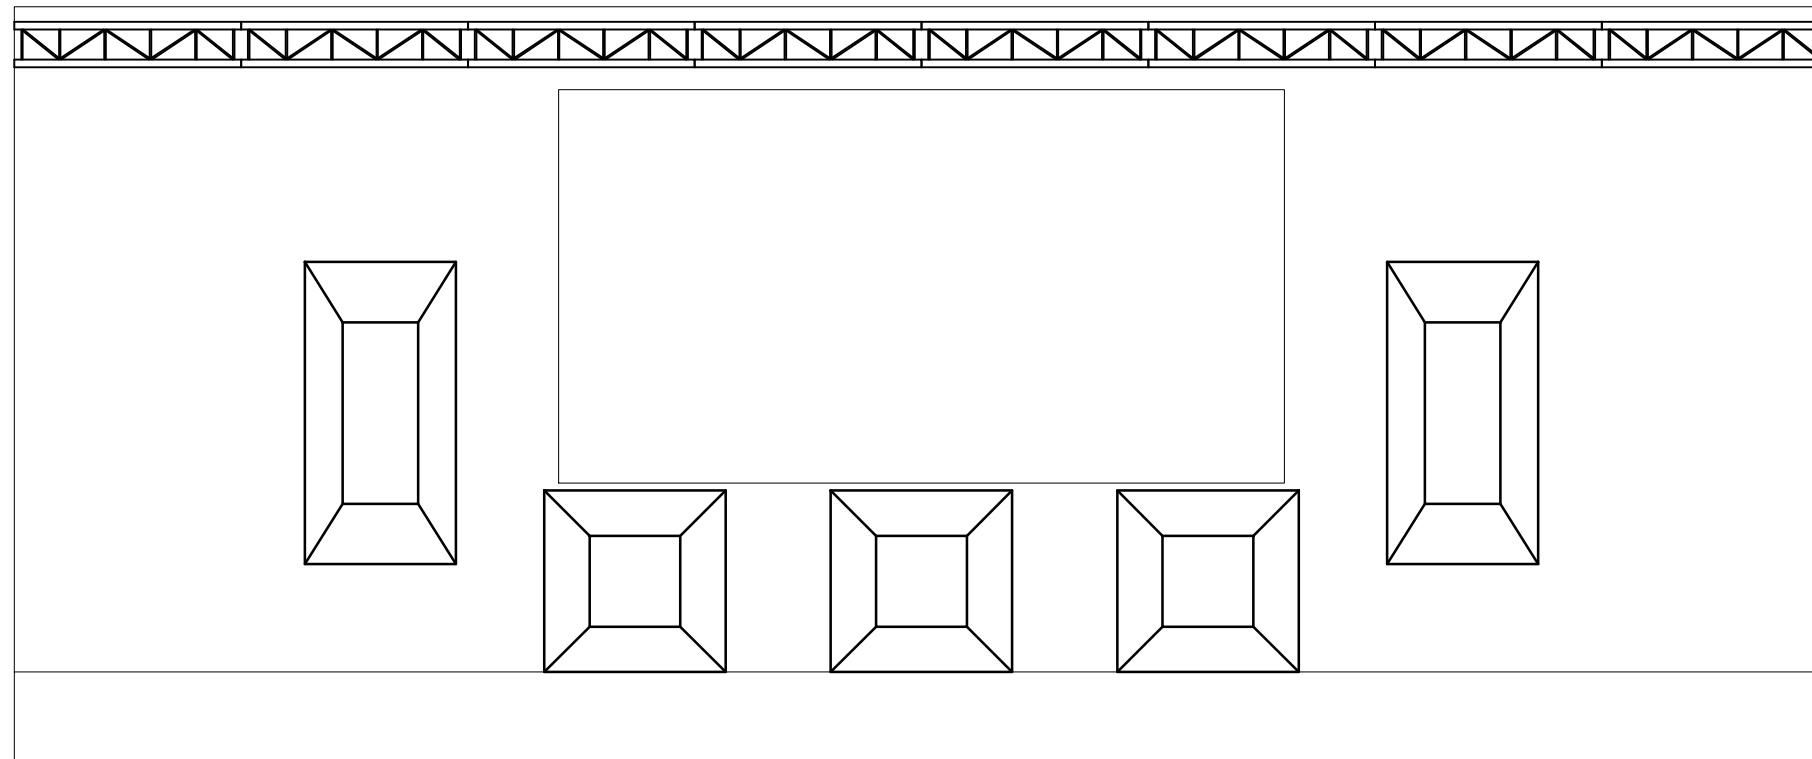

MELB_WEST






THIS DRAWING IS THE PROPERTY OF HILLSONG CHURCH. COPYRIGHT IS RESERVED AND THE DRAWING IS ISSUED ON THE CONDITION THAT IT IS NOT USED, COPIED, REPRODUCED, RETAINED OR DISCLOSED EITHER WHOLLY OR IN PART, WITHOUT THE PREVIOUS CONSENT IN WRITING. **DO NOT SCALE FROM THIS DRAWING.** WRITTEN DIMENSIONS SHALL HAVE PRECEDENCE OVER SCALED DIMENSIONS. ALL INFORMATION CONTAINED IN THIS DRAWING TO BE CHECKED PRIOR TO COMMENCING WORK. IF IN DOUBT, ASK

PROJECT:					DESIGN:		ADDRESS:		NOTE/LEGEND:
TITLE:					DRAWN BY:		TEL:		
JOB NO :					CD:		WEBSITE:		
DATE :		VER/REVISION :		SCALE : SEE NOTE		PAPER SIZE:		E-MAIL:	
TD:									

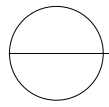

MELBOURNE EAST

SCALE 1: 50 @ A3

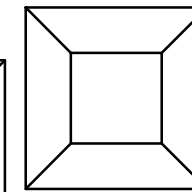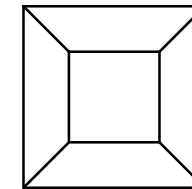 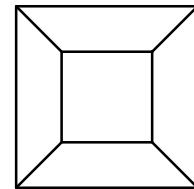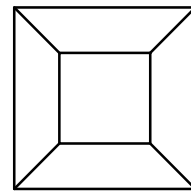

MELB_EAST

THIS DRAWINGS IS THE PROPERTY OF HILLSONG CHURCH. COPYRIGHT IS RESERVED AND THE DRAWING IS ISSUED ON THE CONDITION THAT IT IS NOT USED, COPIED, REPRODUCED RETAINED OR DISCLOSED EITHER WHOLLY OR IN PART, WITHOUT THE PREVIOUS CONSENT IN WRITING. **DO NOT SCALE FROM THIS DRAWING.** WRITTEN DIMENSIONS SHALL HAVE PRECEDENCE OVER SCALED DIMENSIONS. ALL INFORMATION CONTAINED IN THIS DRAWING TO BE CHECKED PRIOR TO COMMENCING WORK. **IF IN DOUBT, ASK**

PROJECT:					DESIGN:		ADDRESS:		NOTE/LEGEND:
TITLE:					DRAWN BY:		TEL:		
JOB NO :					CD:		WEBSITE:		
DATE :		VER/REVISION :		SCALE : SEE NOTE		PAPER SIZE:		E-MAIL:	